



## PAINT AND RED LIGHTING

Towers marked with paint for day and red lights for night.  
AC 70/7460-1K

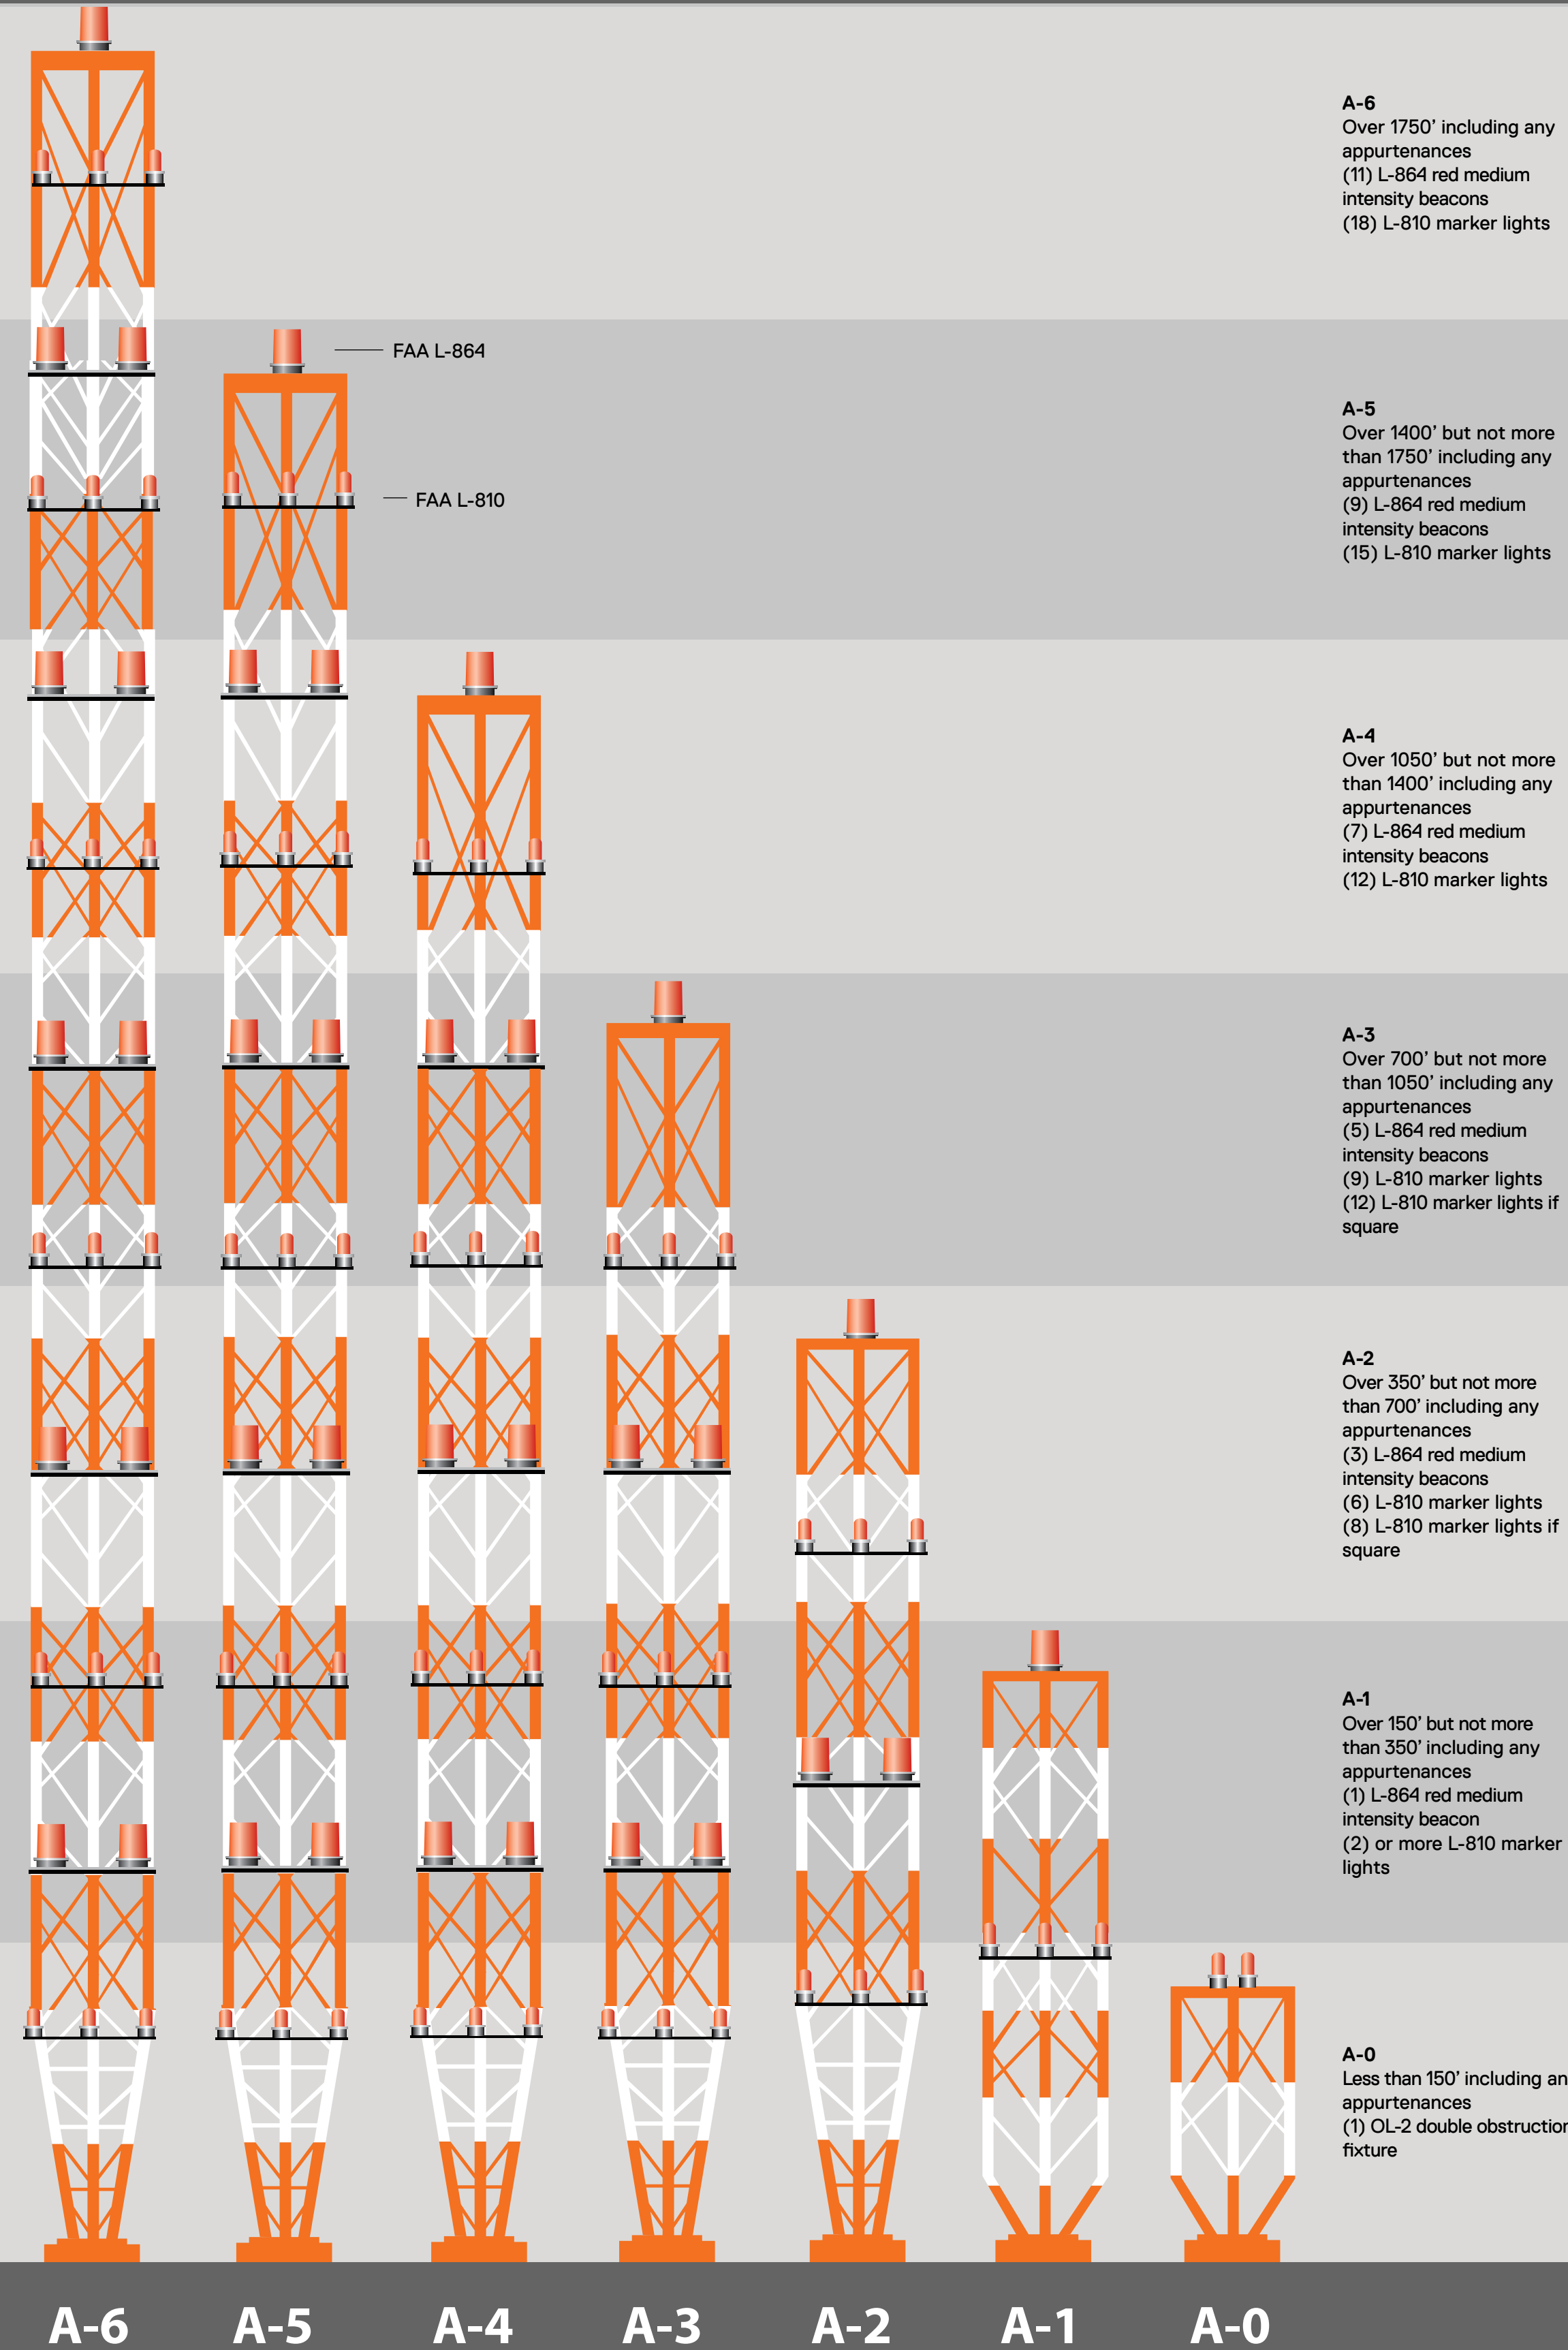


## WHITE LIGHTING

Towers marked with white lights for day and white lights for night.  
AC 70/7460-1K

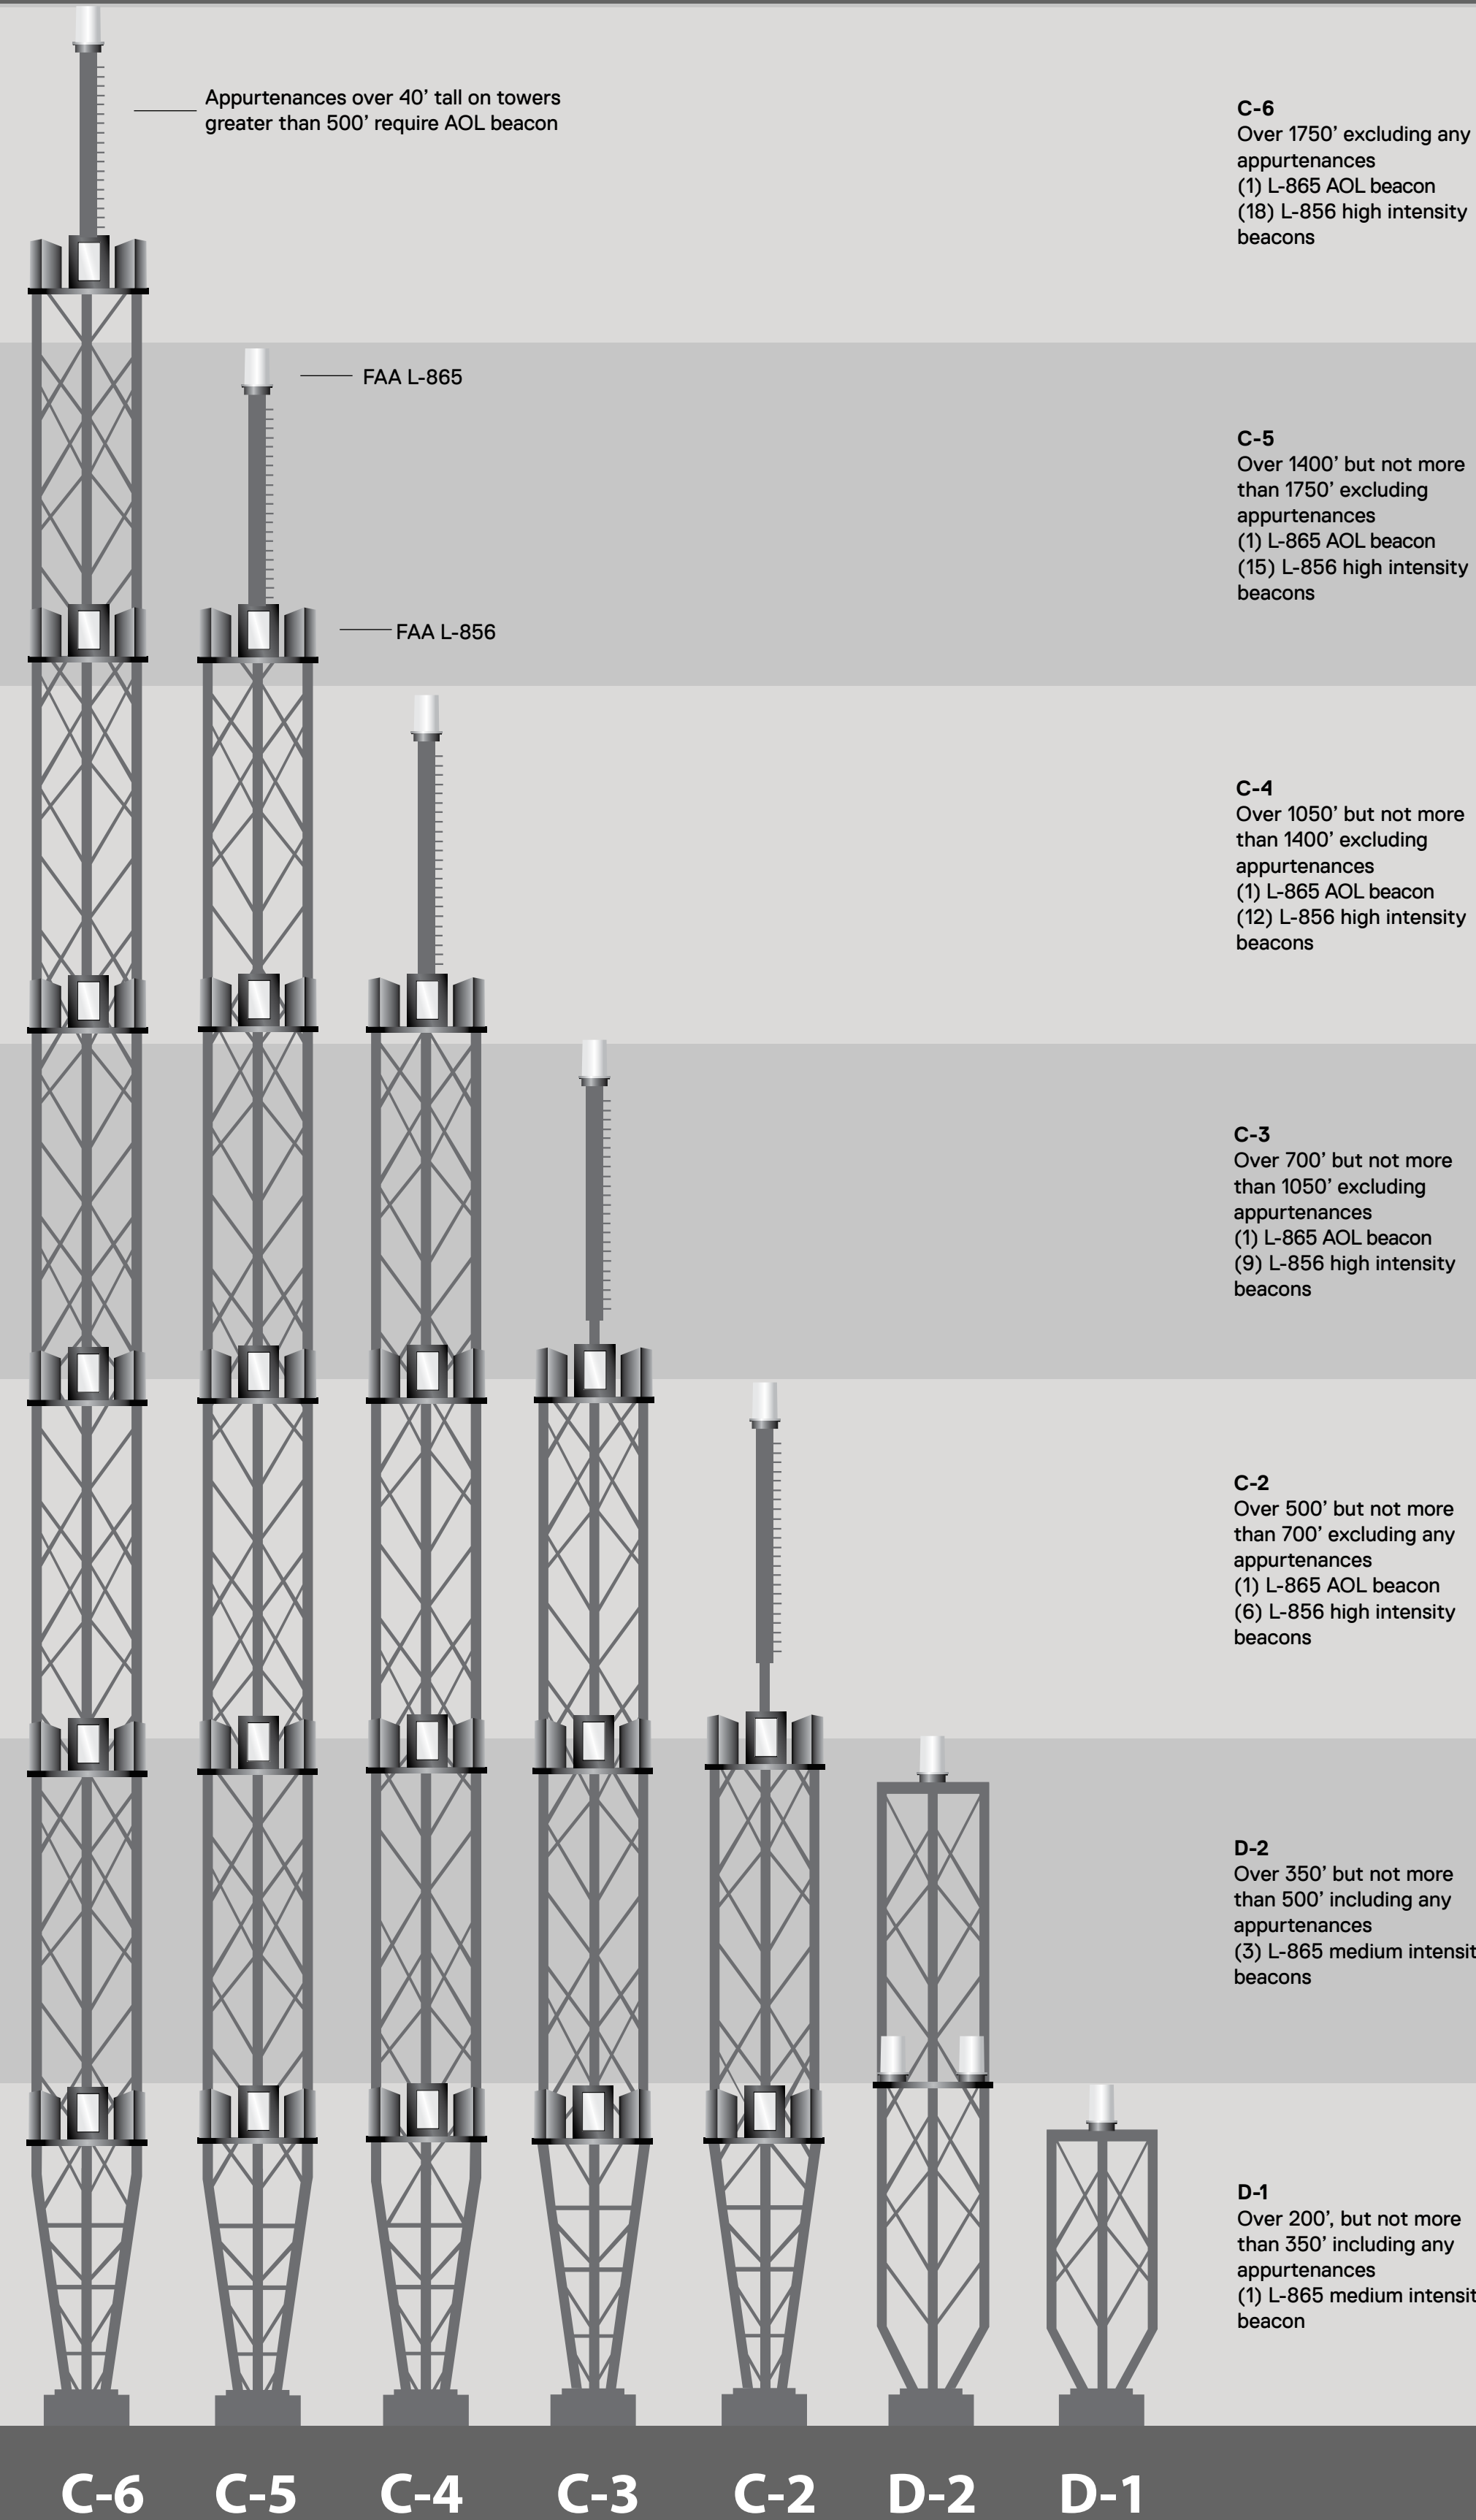

## DUAL LIGHTING

Towers marked with white lights for day and red lights for night.  
AC 70/7460-1K

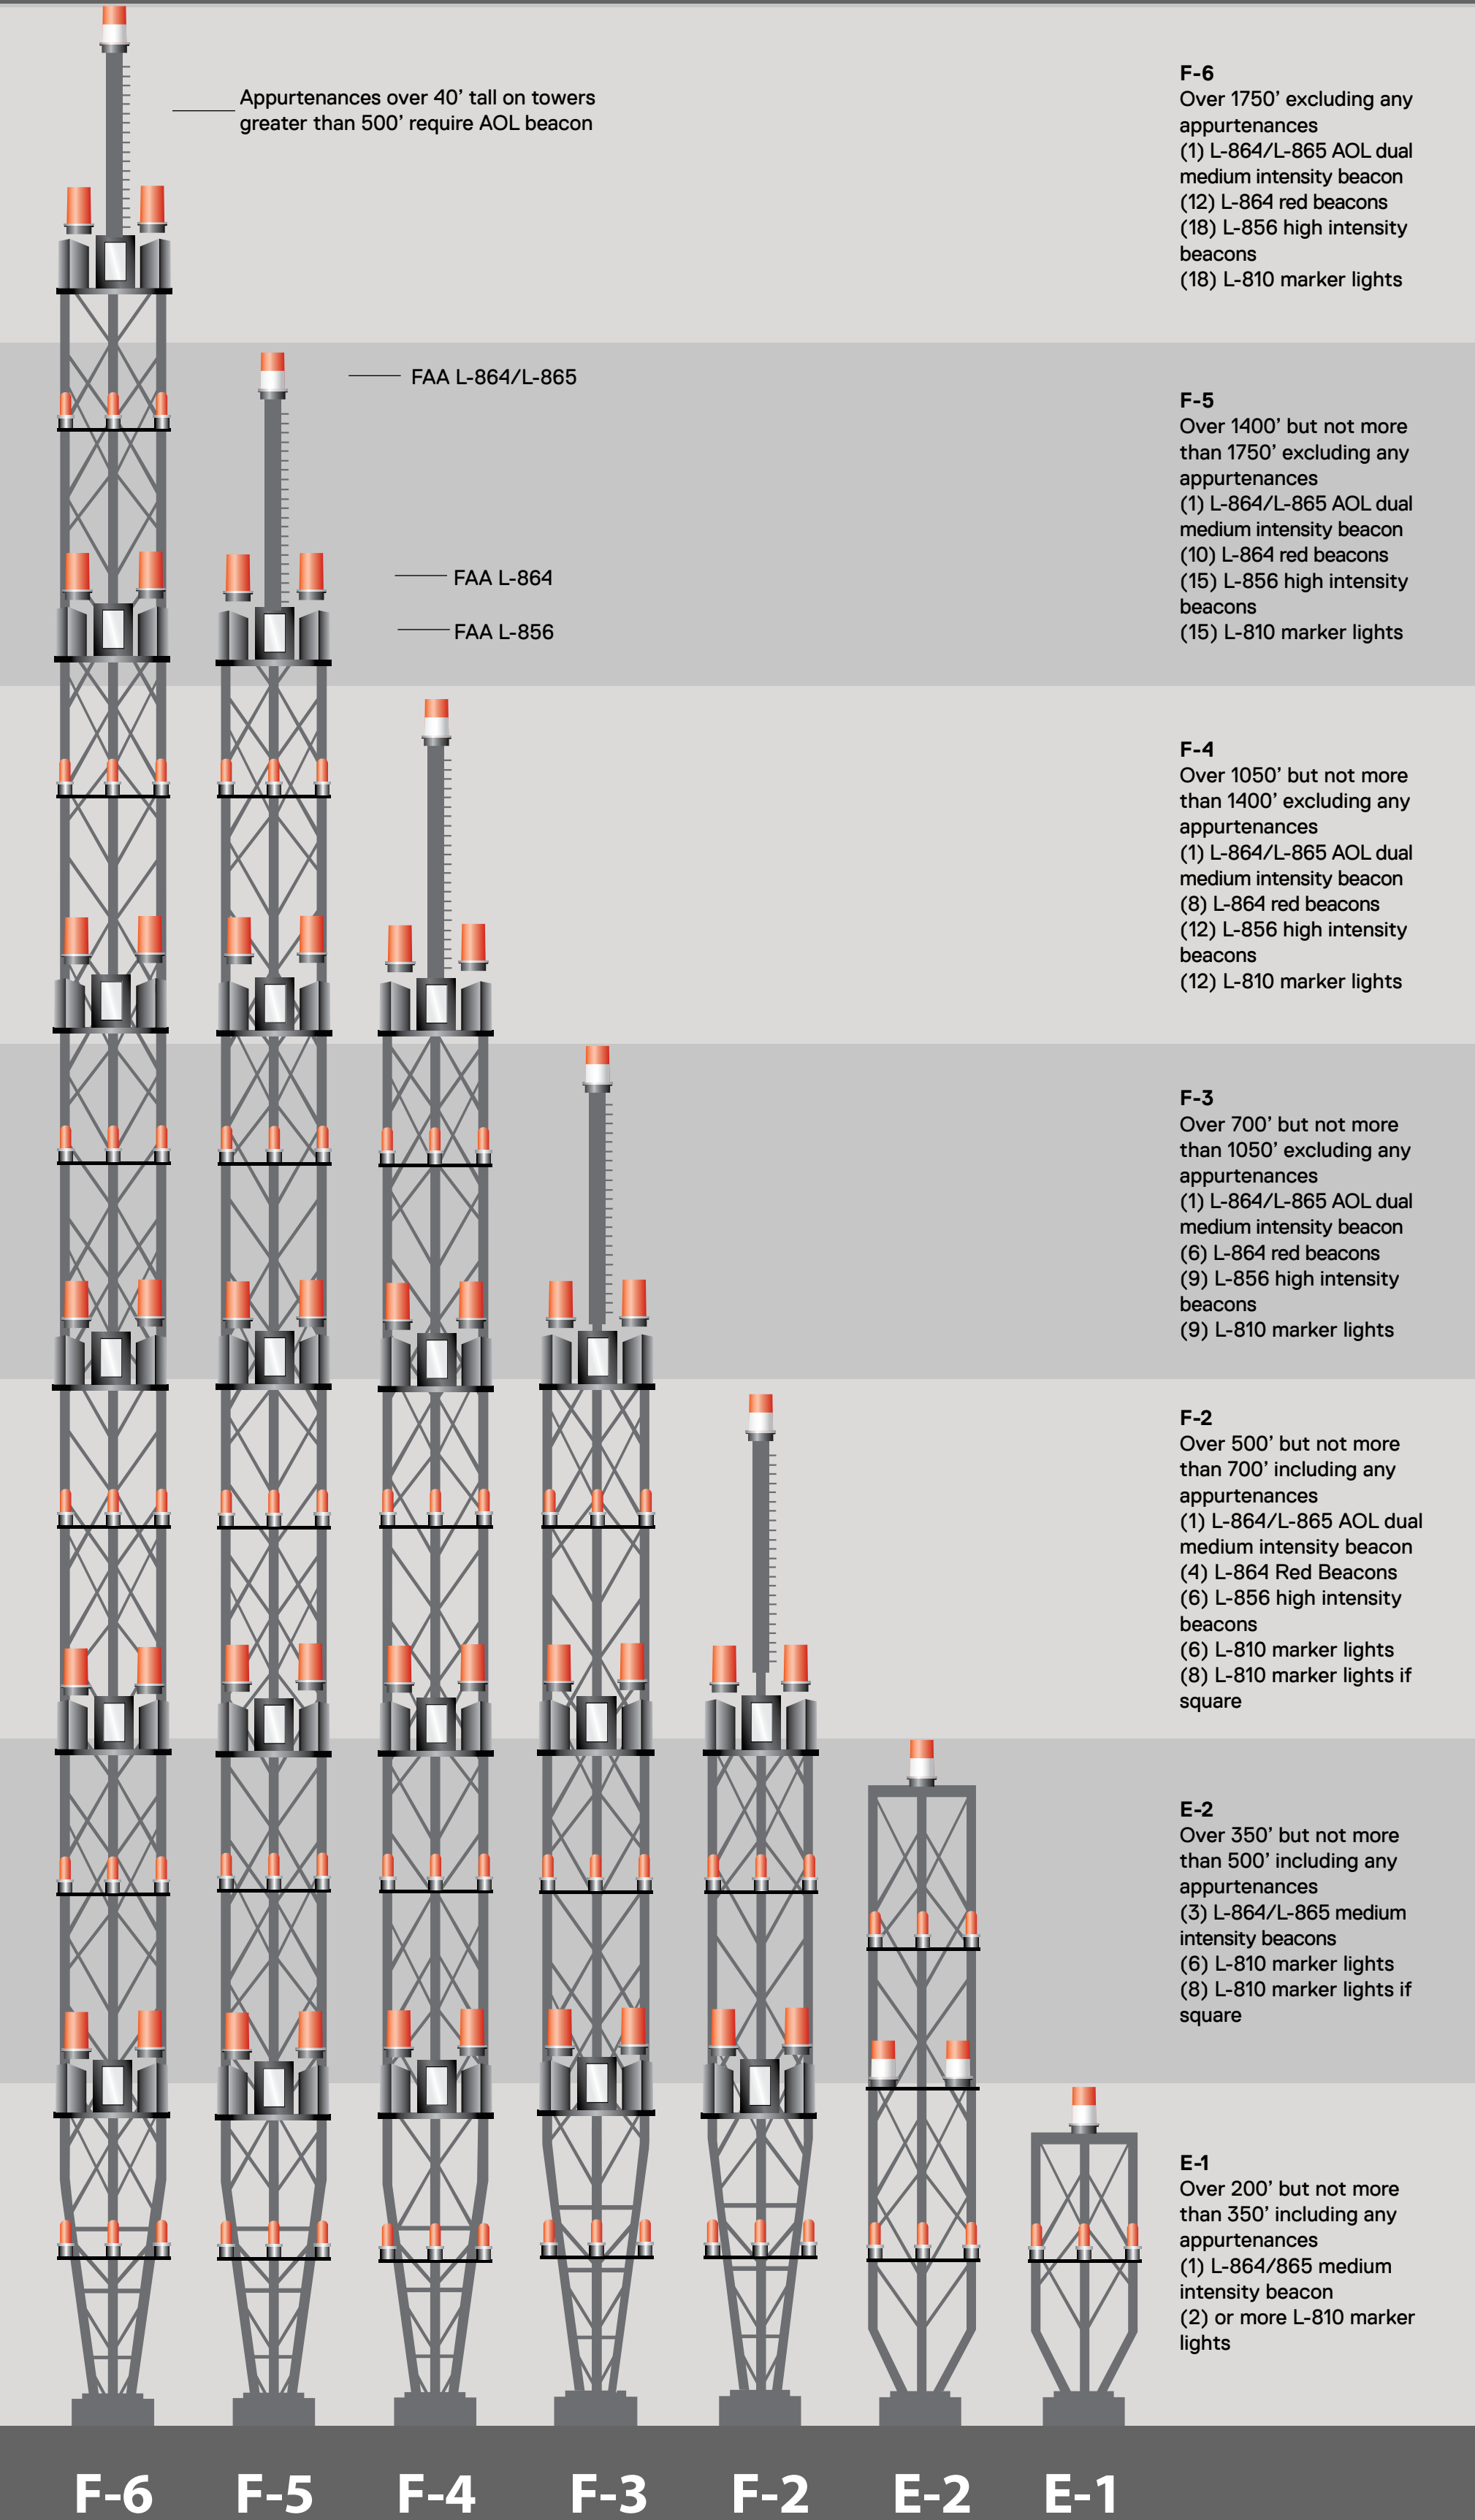

B TOWERS HAVE NO APPURTENANCES GREATER THAN 40' THEREFORE NO REQUIREMENT FOR AOL BEACON

G TOWERS HAVE NO APPURTENANCES GREATER THAN 40' THEREFORE NO REQUIREMENT FOR AOL BEACON