



## PAINT AND RED LIGHTING

Towers marked with paint for day and red/infrared lights for night.  
AC 70/7460-1M

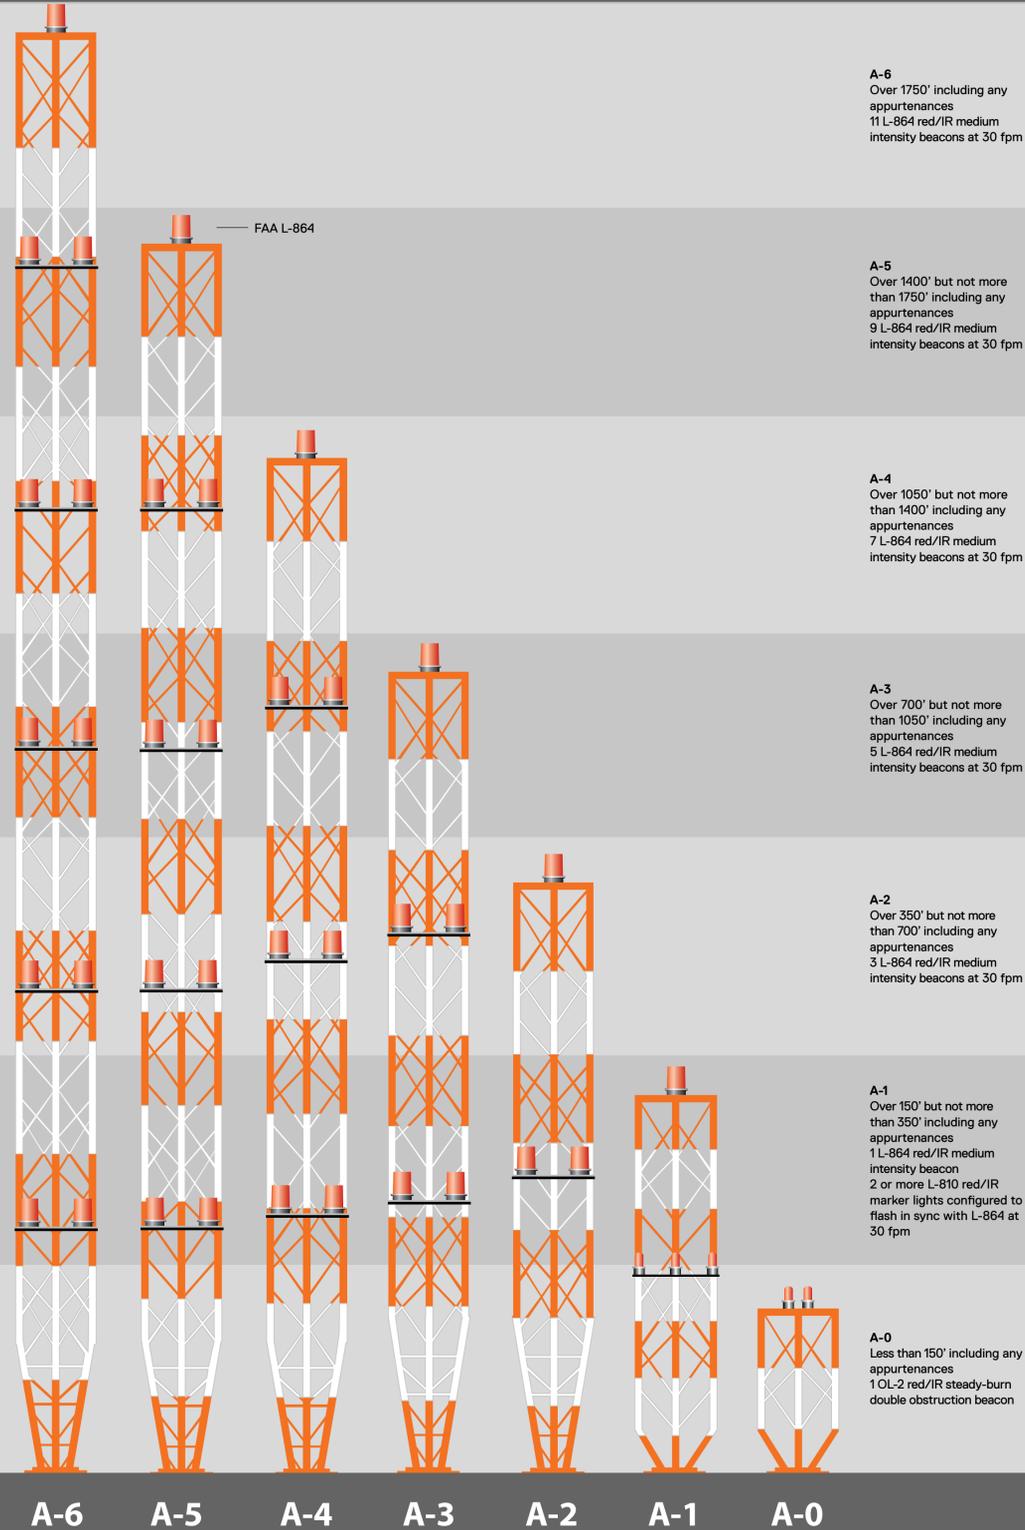

## WHITE LIGHTING


Towers marked with white lights for day and white lights for night.  
AC 70/7460-1M

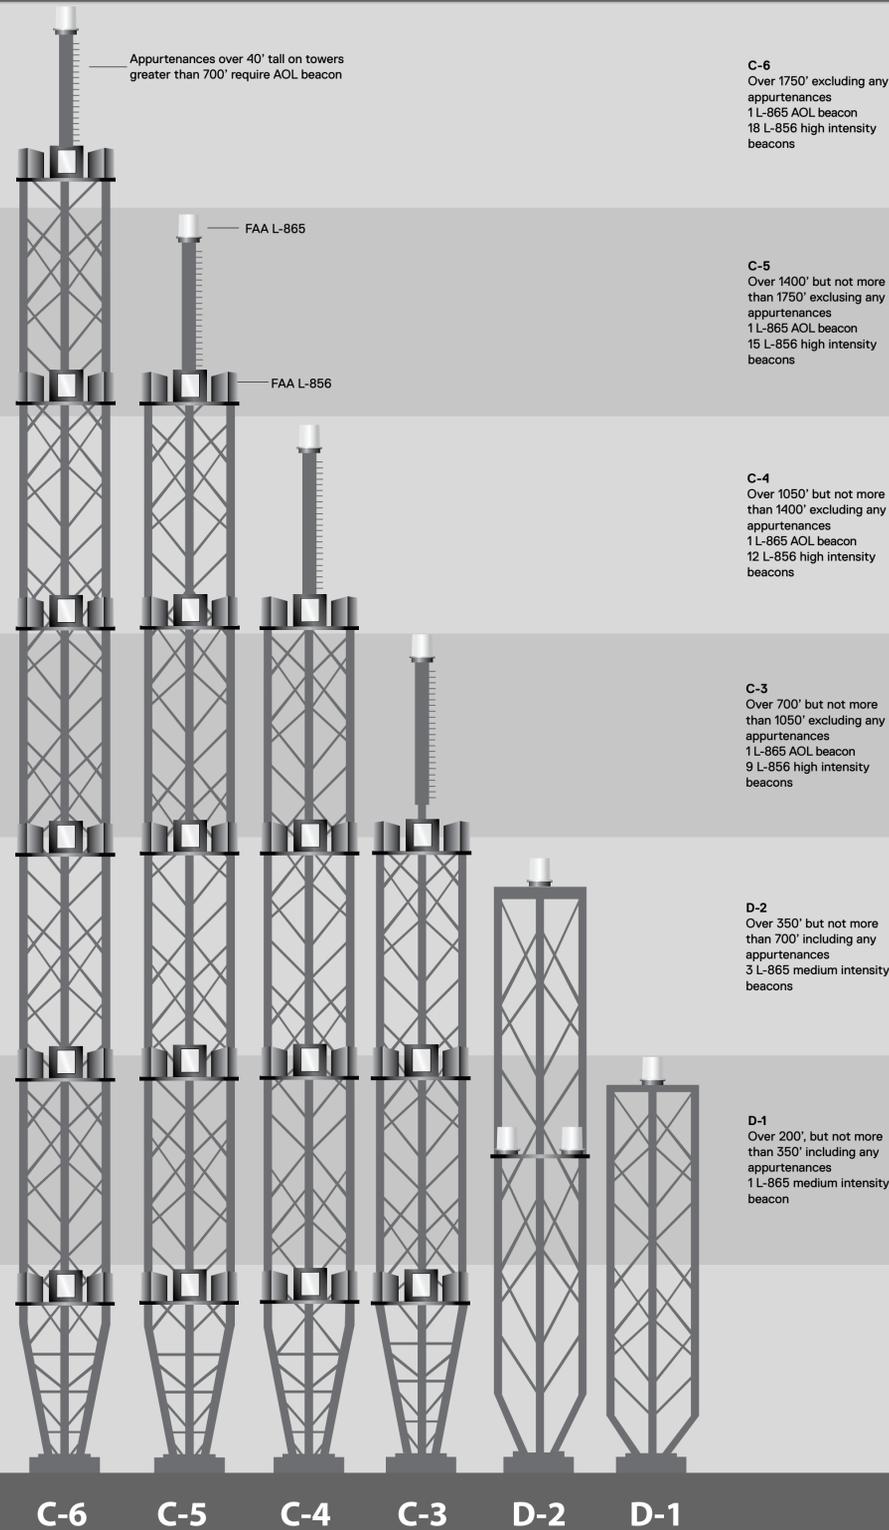

B TOWERS HAVE NO APPURTENANCES GREATER THAN 40' THEREFORE NO REQUIREMENT FOR AOL BEACON

## DUAL LIGHTING

Towers marked with white lights for day and red/infrared lights for night.  
AC 70/7460-1M

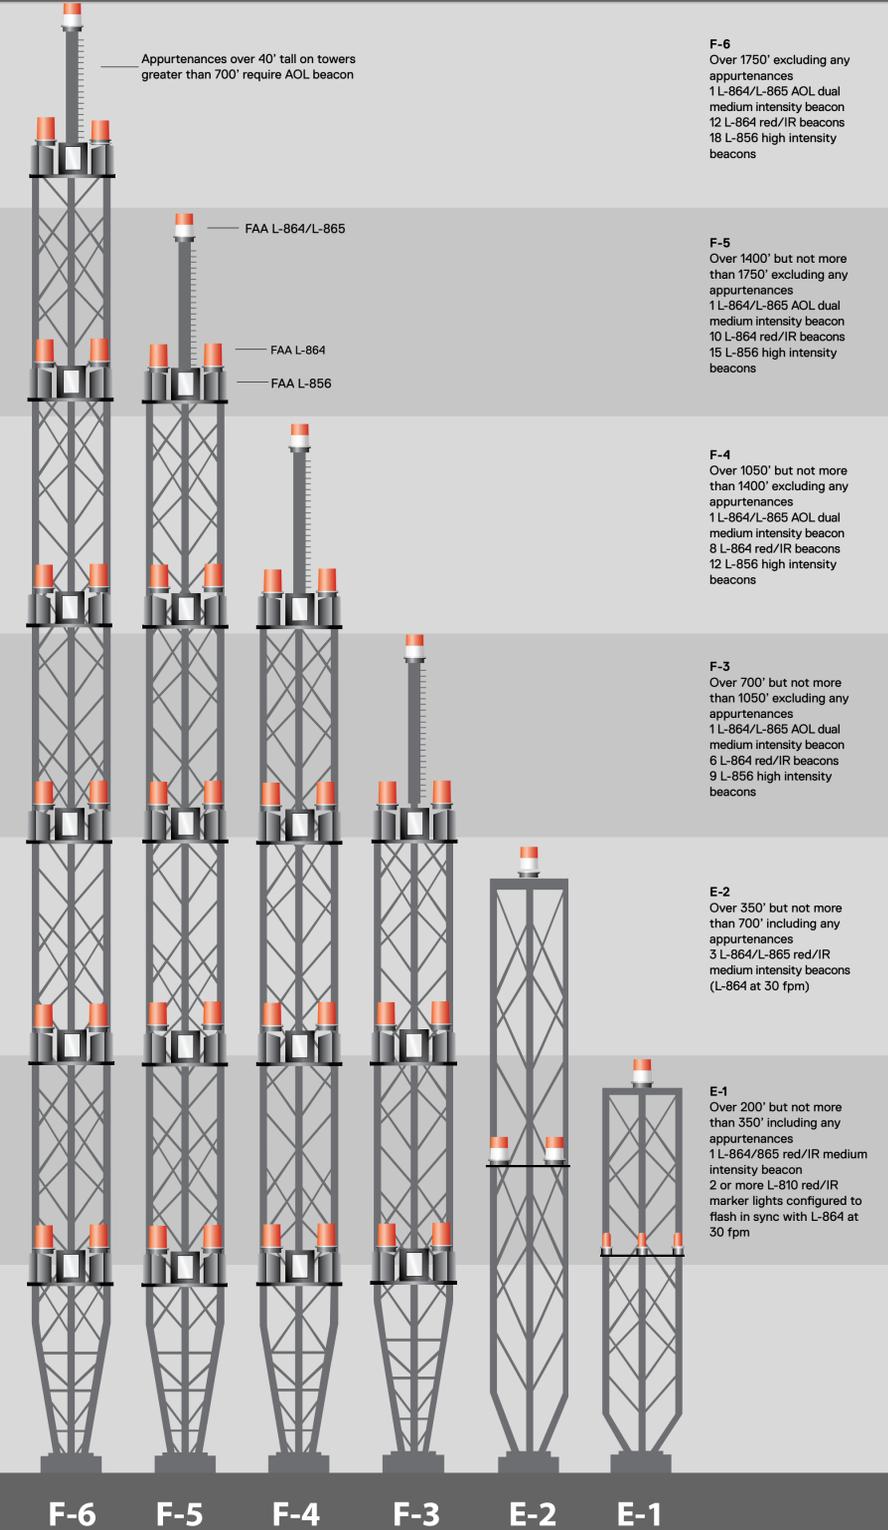

G TOWERS HAVE NO APPURTENANCES GREATER THAN 40' THEREFORE NO REQUIREMENT FOR AOL BEACON